


PIANTA PIANO INTERRATO: Sc. 1:200

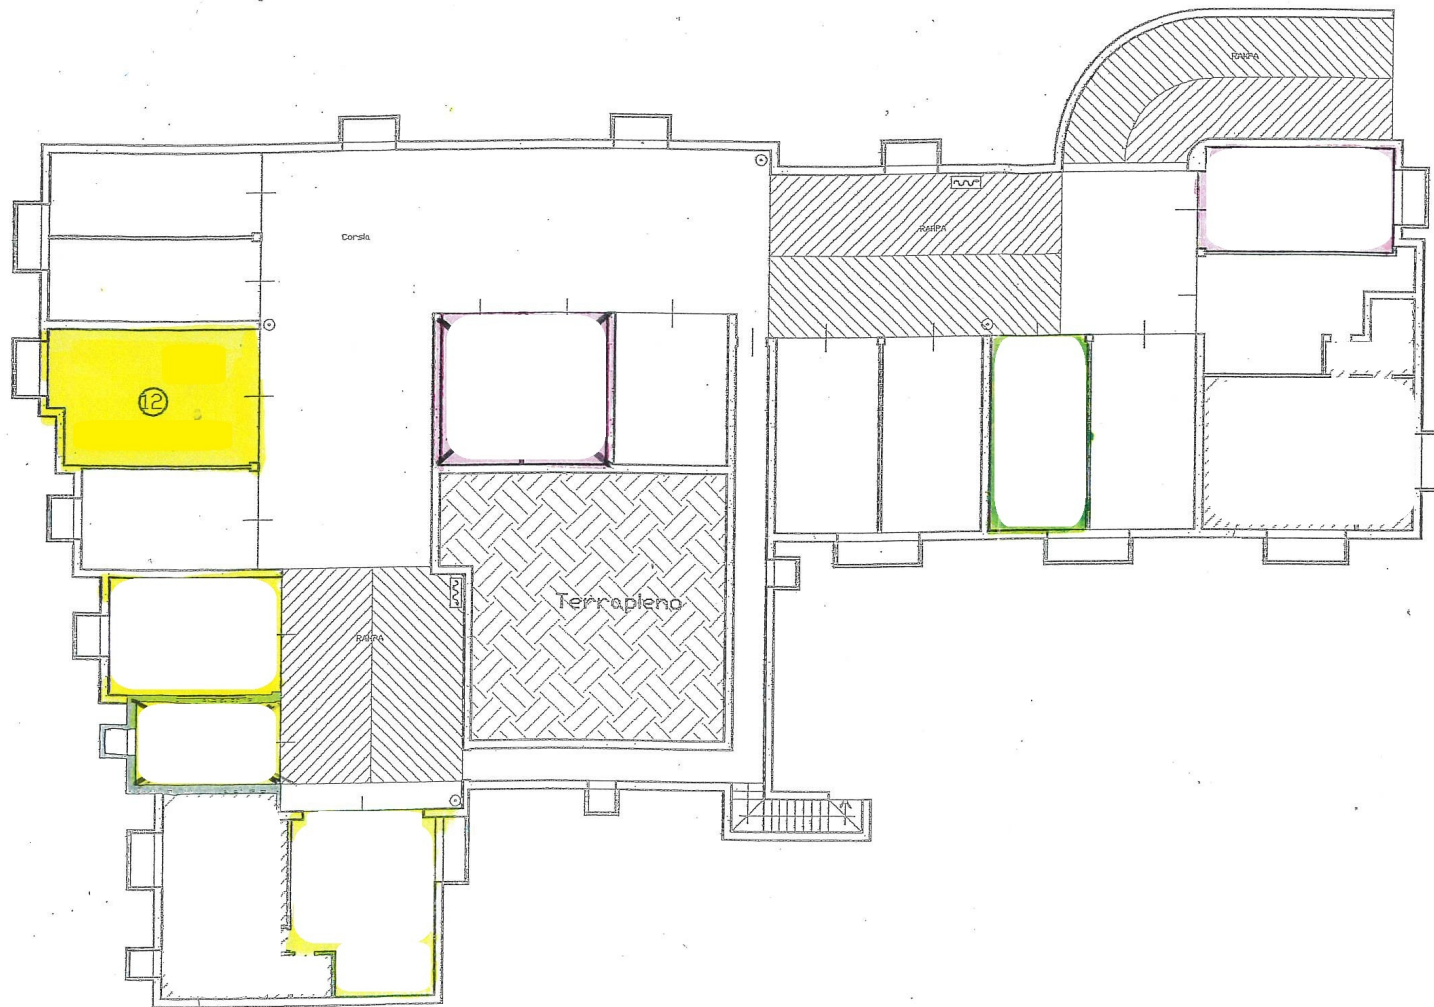

Piano Interrato	
Garage 1	38,25 mq.
Taverna 1	50,40 mq.
Garage 2	31,95 mq.
Garage 3	30,00 mq.
Garage 4	30,00 mq.
Garage 5	30,00 mq.
Garage 6	30,00 mq.
Garage 7	26,10 mq.
Garage 8	18,27 mq.
Garage 9	18,27 mq.
Garage 10	27,20 mq.
Garage 11	27,20 mq.
Garage 12	40,52 mq.
Garage 13	26,13 mq.
Garage 14	29,70 mq.
Garage 15	19,04 mq.
Garage 16	47,56 mq.
Taverna 16	39,20 mq.